

See Sheet 5 for Reinstatement Report.


ed by pldn 531/3.

Scale:	1:1250
Format:	STANDARD


מסכת

Survey
Records: No


9780 SP35/258 V0.DWG MS

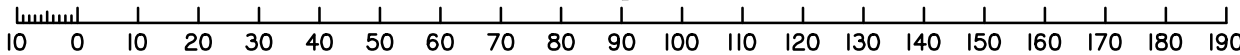

Land Title Act 1994 ; Land Act 1994 Form 2IB Version 2		WARNING : Folded or Mutilated Plans will not be accepted. Plans may be rolled. Information may not be placed in the outer margins.			Sheet 2	of 5			
(Dealing No.)		4. Lodged by							
		(Include address, phone number, email, reference, and Lodger Code)							
I. Existing		Created							
Title Reference	Description	New Lots	Road	Secondary Interests					
To Issue	Lot 2000 on SP351257	523–543, 557–577 & 905	New Rd	Emts A, B & C					
ENCUMBRANCE EASEMENT ALLOCATIONS <table><tr><td>Easement</td><td>Lots to be Encumbered</td></tr><tr><td>To Issue (Emt F on SP351257)</td><td>543</td></tr></table>						Easement	Lots to be Encumbered	To Issue (Emt F on SP351257)	543
Easement	Lots to be Encumbered								
To Issue (Emt F on SP351257)	543								
723621225 (Emt T on SP344902) is fully absorbed by new road.									
To Issue (Emt A on SP348235) is fully absorbed by new road.									
PRELIMINARY									
523–543, 558–577 & 905 557		Por 339 Pors 339 & 340		6. Building Format Plans only. I certify that : * As far as it is practical to determine, no part of the building shown on this plan encroaches onto adjoining lots or road; * Part of the building shown on this plan encroaches onto adjoining* lots and road Cadastral Surveyor/Director* Date *delete words not required					
Lots		Orig		7. Lodgement Fees : Survey Deposit \$..... Lodgement \$..... New Titles \$..... Photocopy \$..... Postage \$..... TOTAL \$.....					
2. Orig Grant Allocation :		5. Passed & Endorsed :		8. Insert Plan Number SP351258					
3. References : Dept File : Local Govt : Surveyor : 9780 – Stage 18		By: SAUNDERS HAVILL GROUP PTY LTD Date : Signed : Designation : Endorsing Officer							

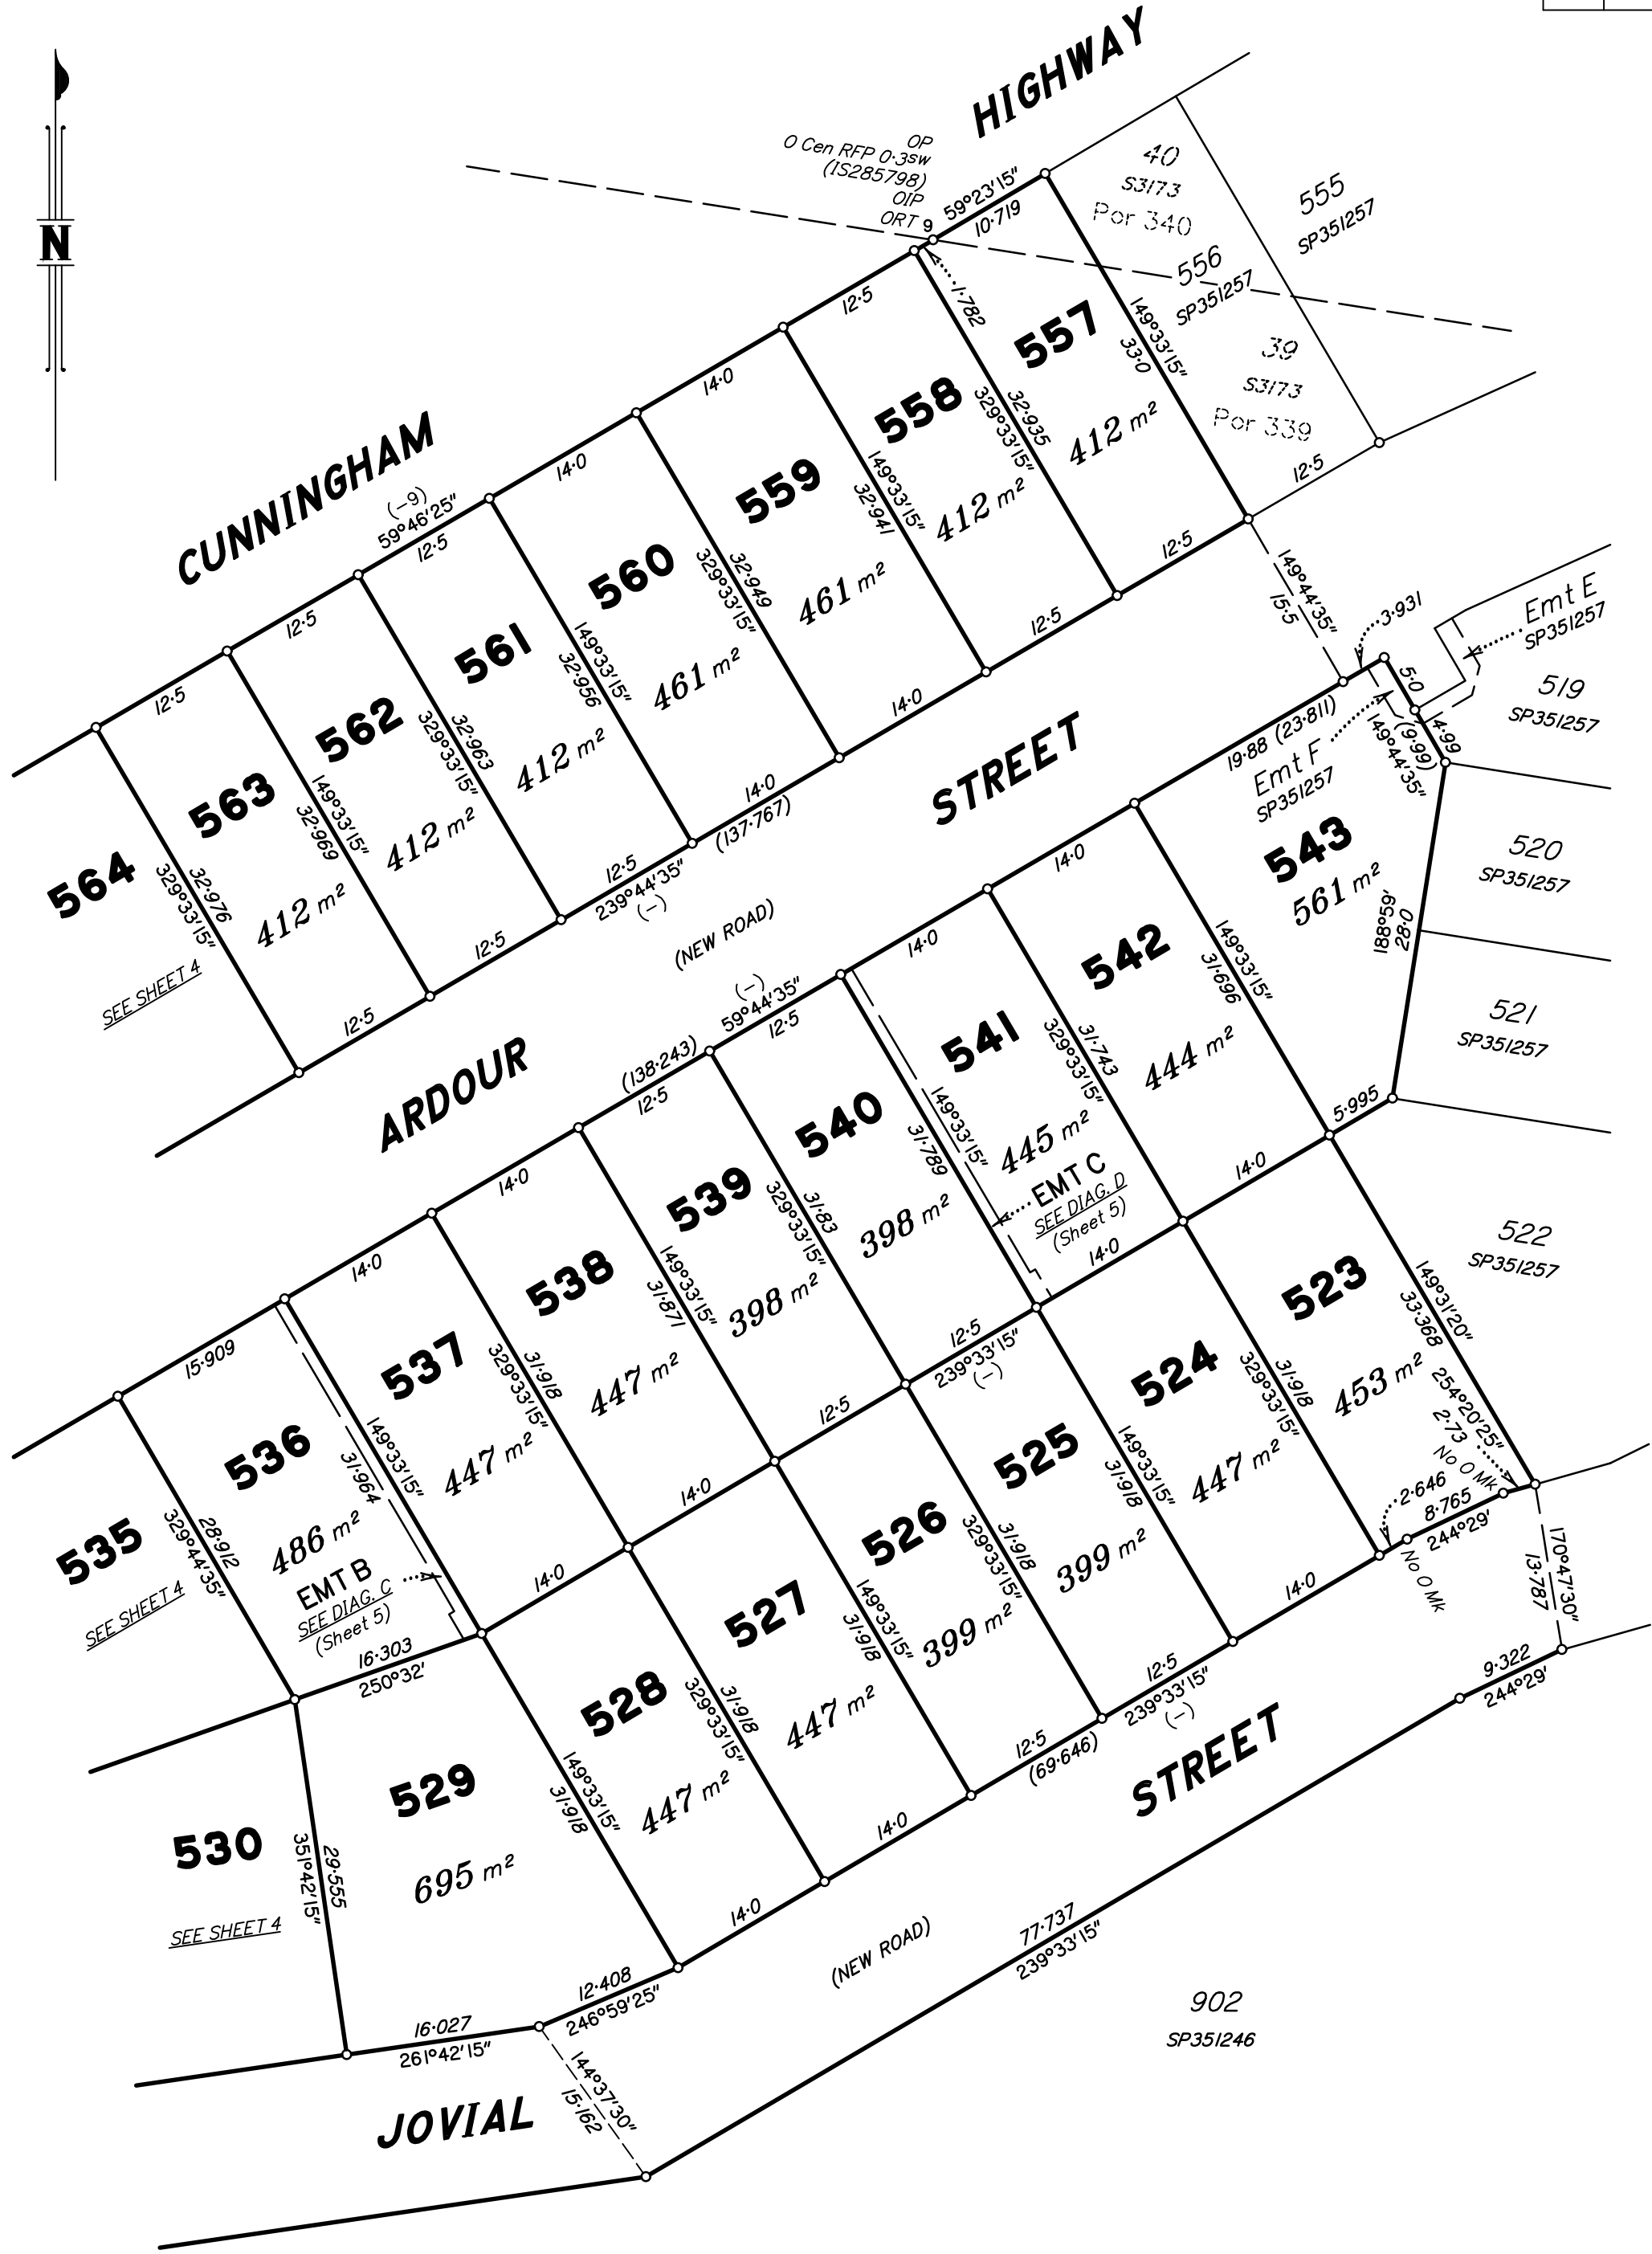

Scale 1:500 - Lengths are in metres.

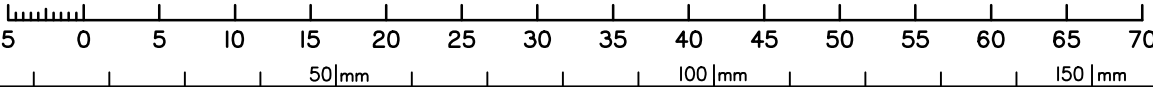


PRELIMINARY

Insert
Plan
Number

State copyright reserved.

SP351258

PRELIMINARY

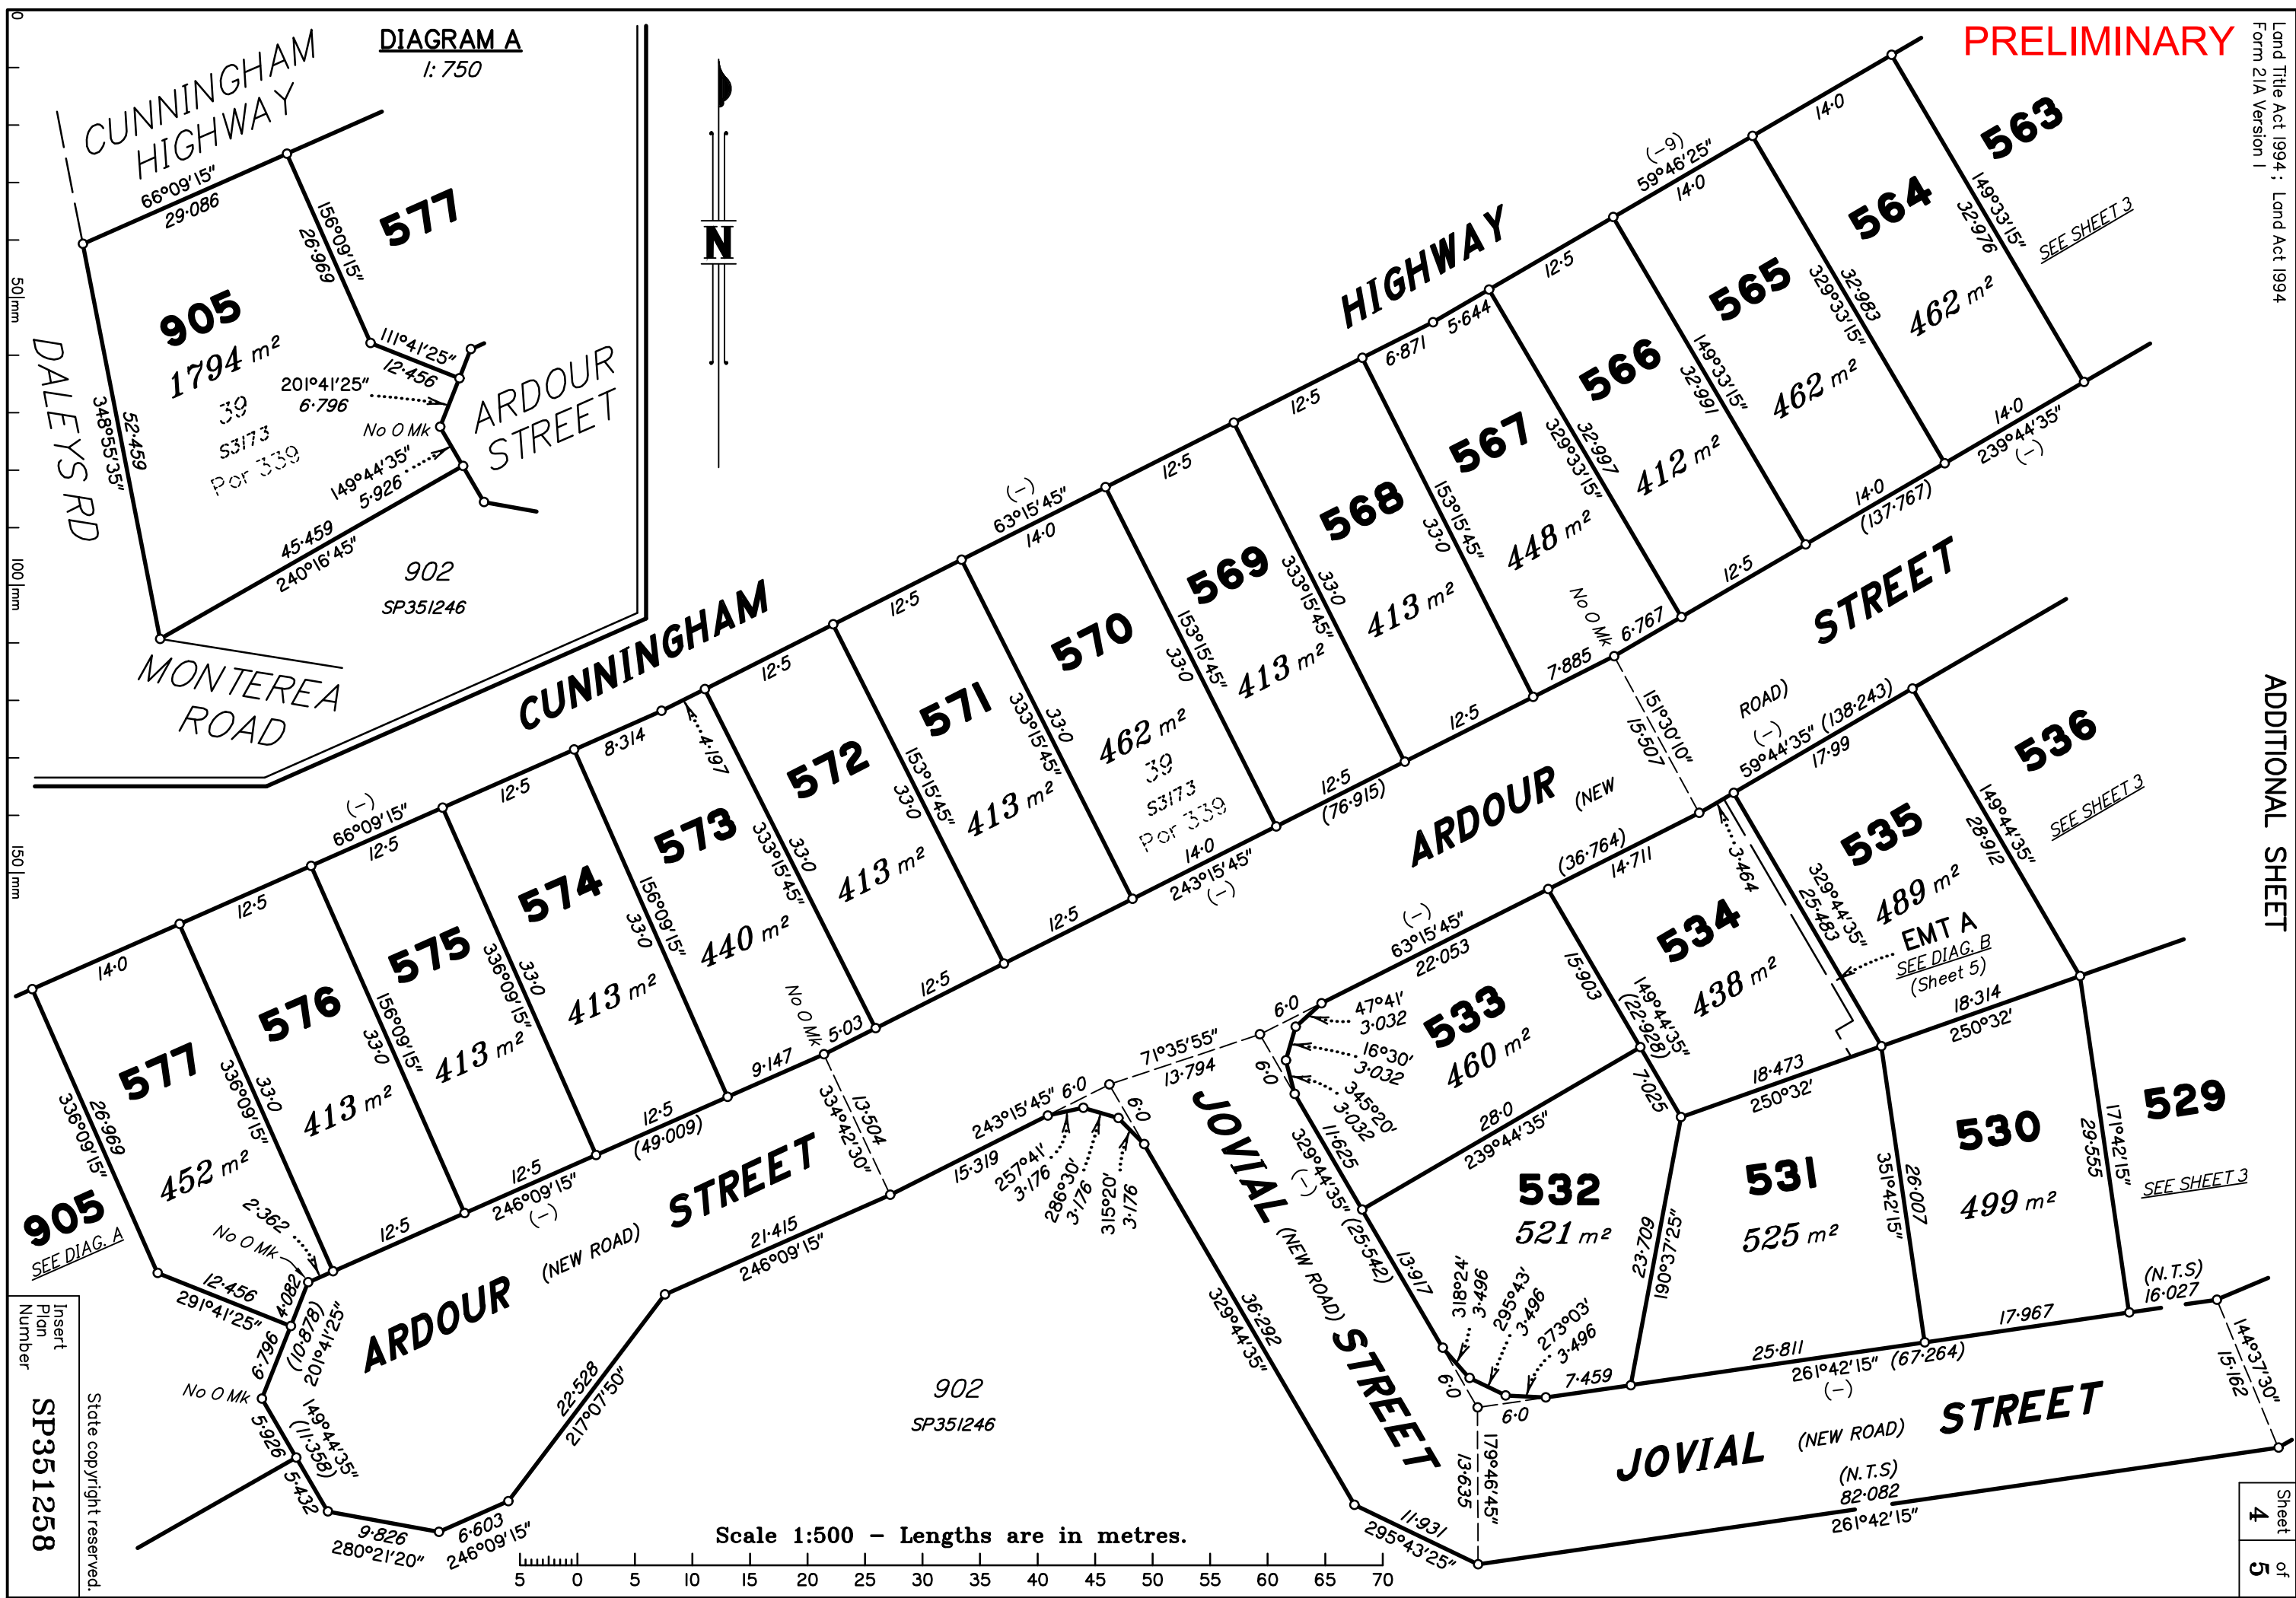


Insert
Plan
Number
SP351258
State copyright reserved.





PERMANENT MARKS					
PM	ORIGIN	BEARING	DIST	NO	TYPE

REFERENCE MARKS				
STN	TO	ORIGIN	BEARING	DIST

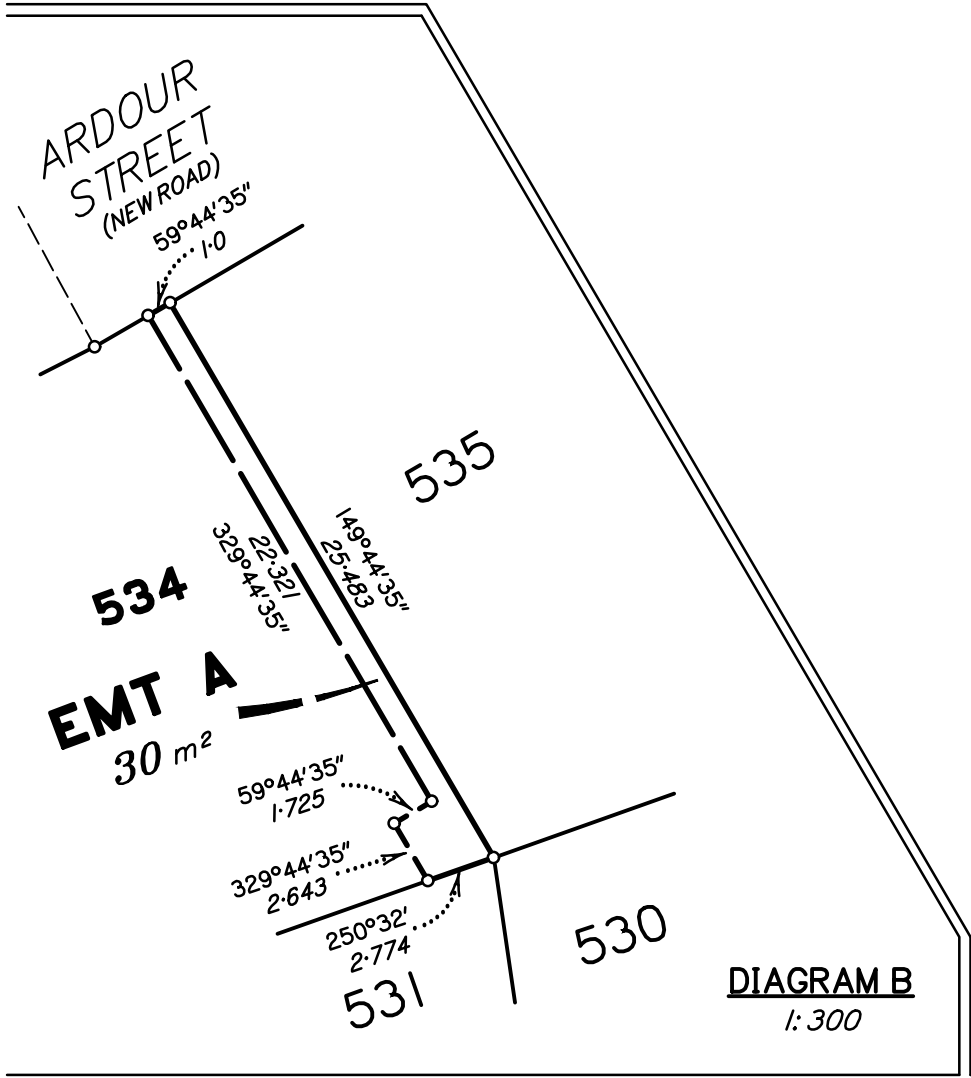

REINSTATEMENT REPORT

.....
Plans used:

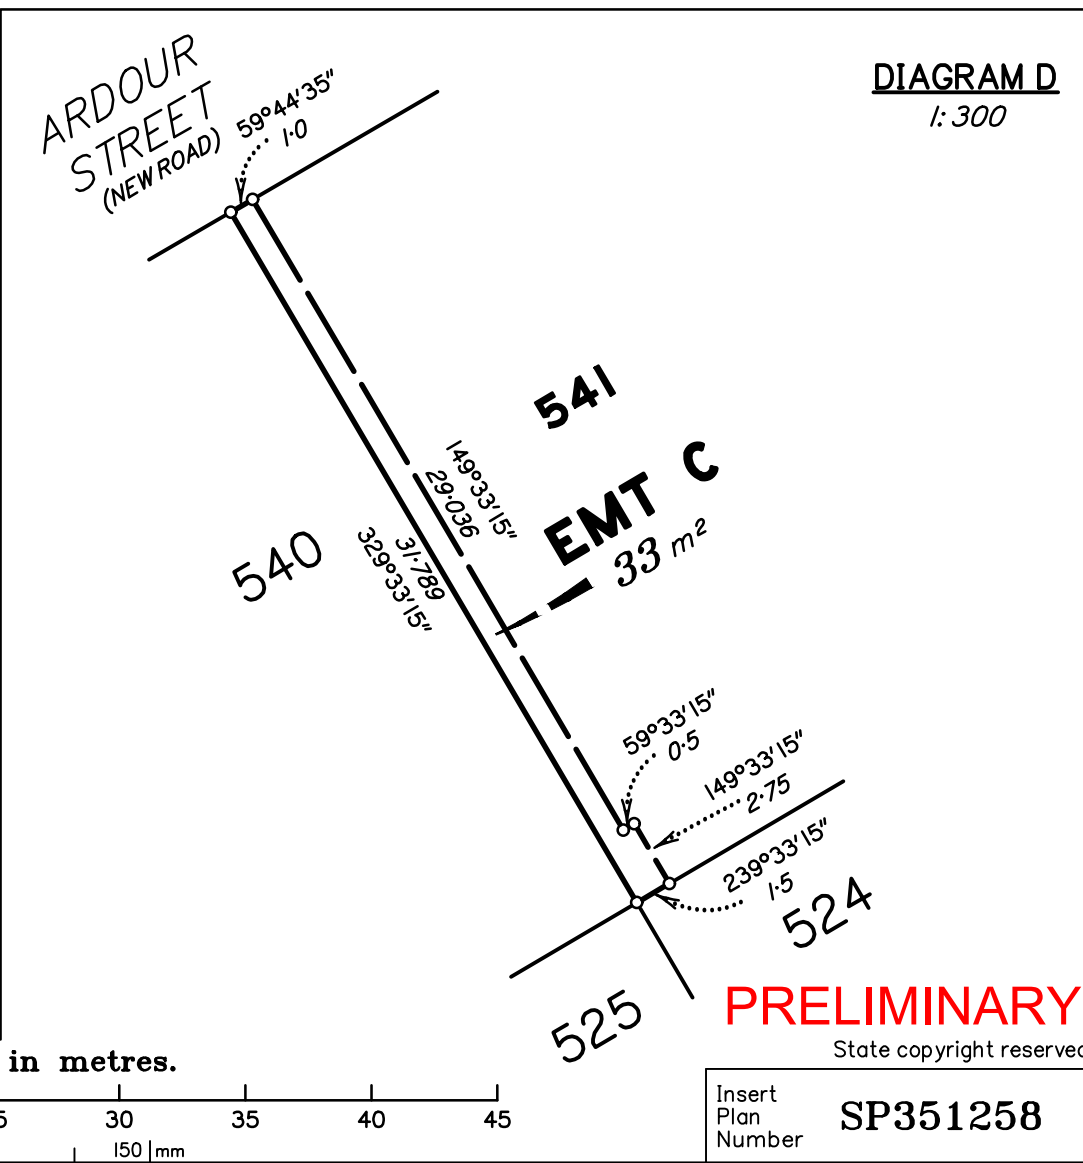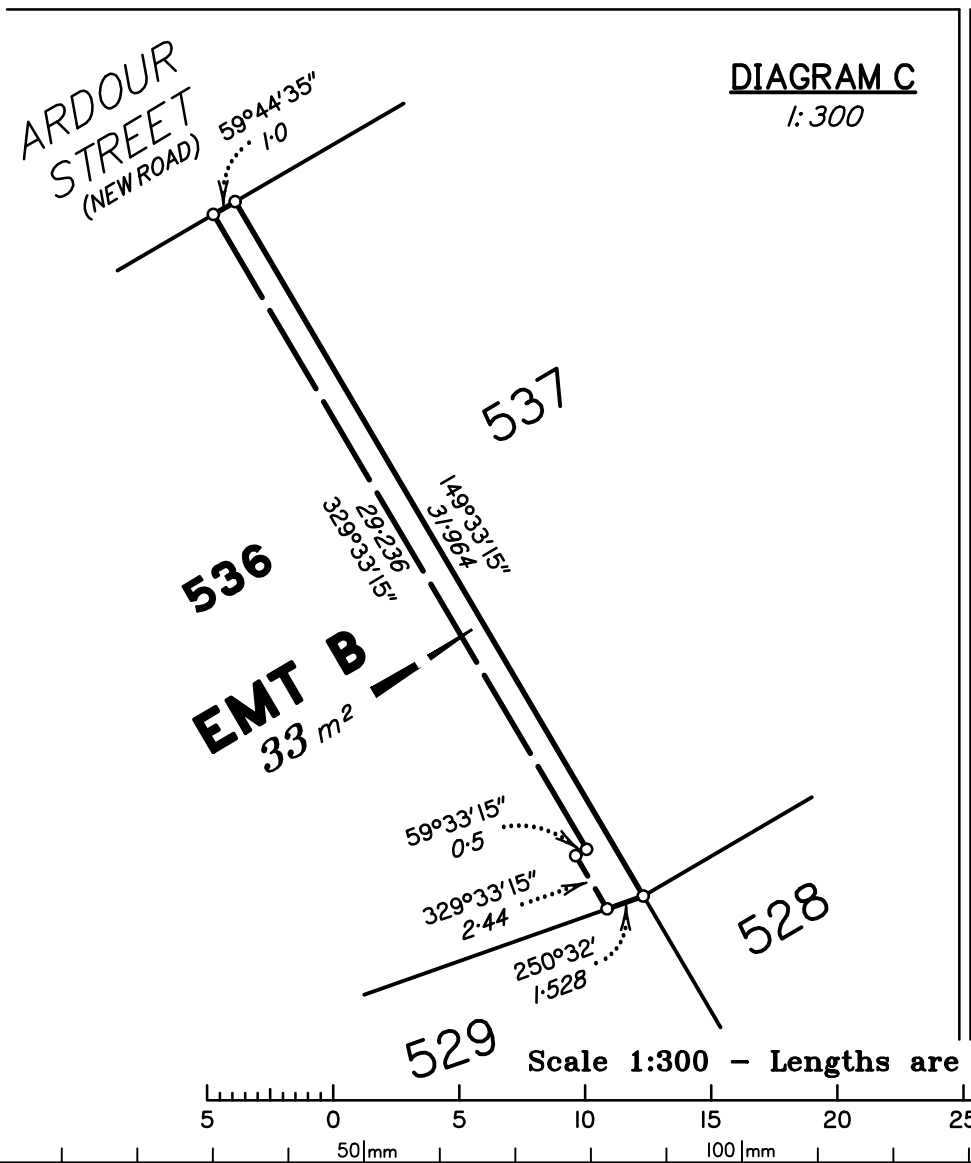

PRELIMINARY
State copyright reserved.

Insert Plan Number **SP351258**